



DIMENSIONS IN () = MILLIMETERS

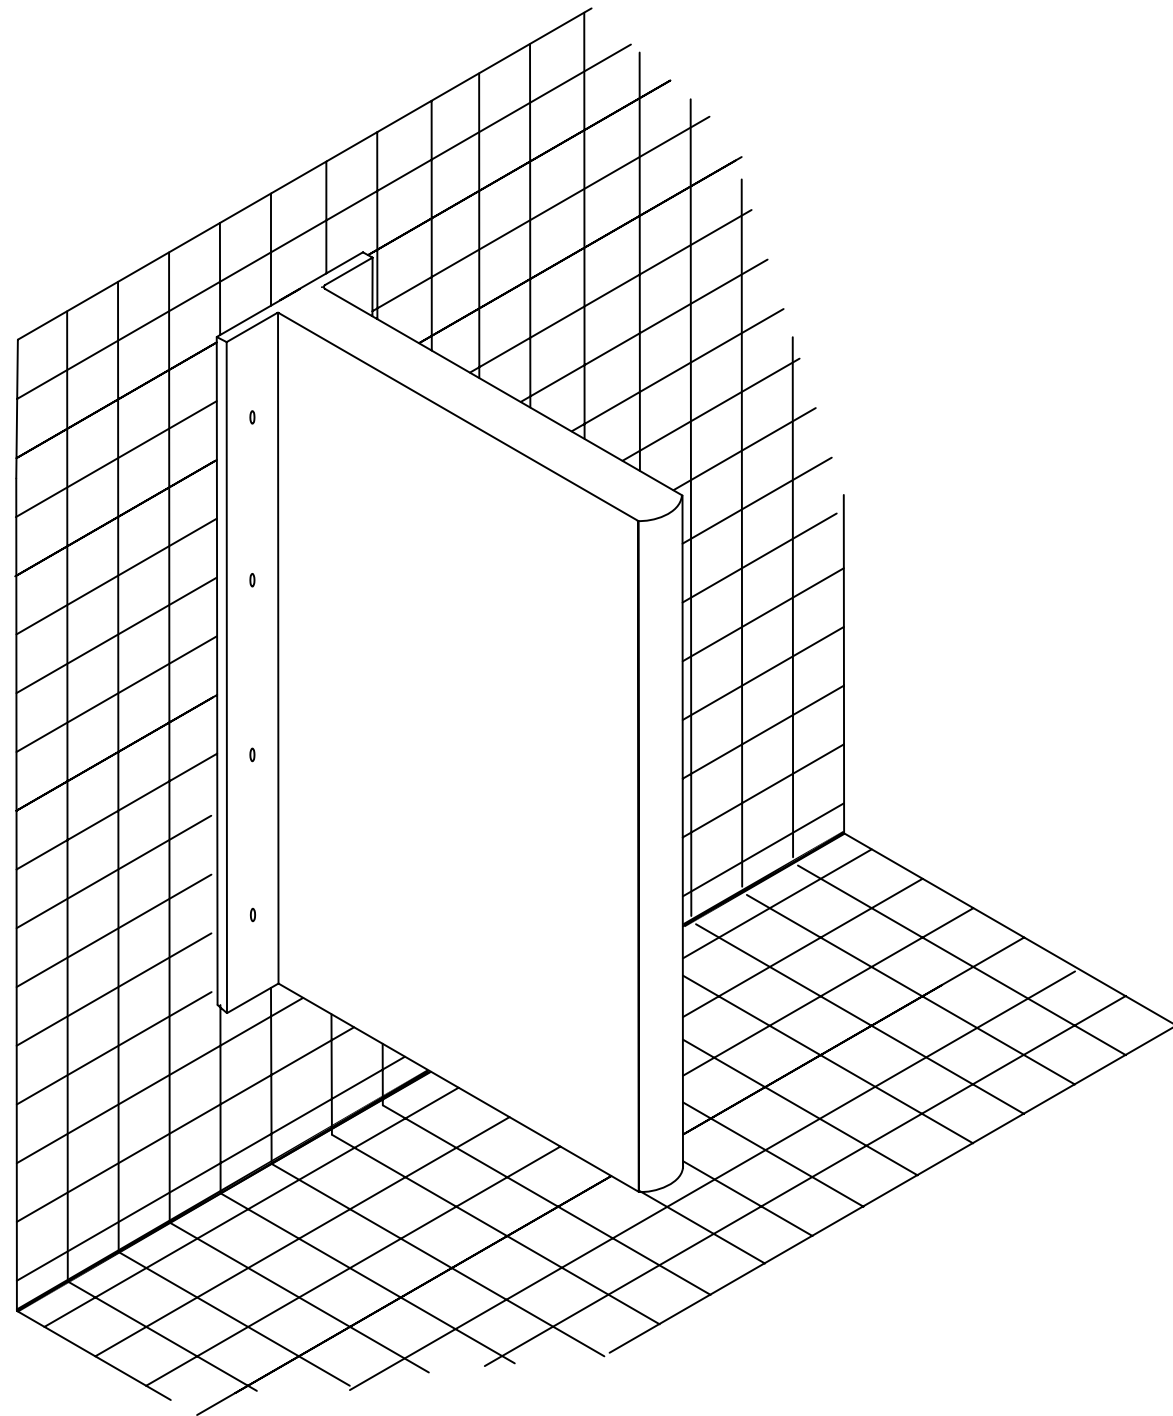


ISOMETRIC ELEVATION

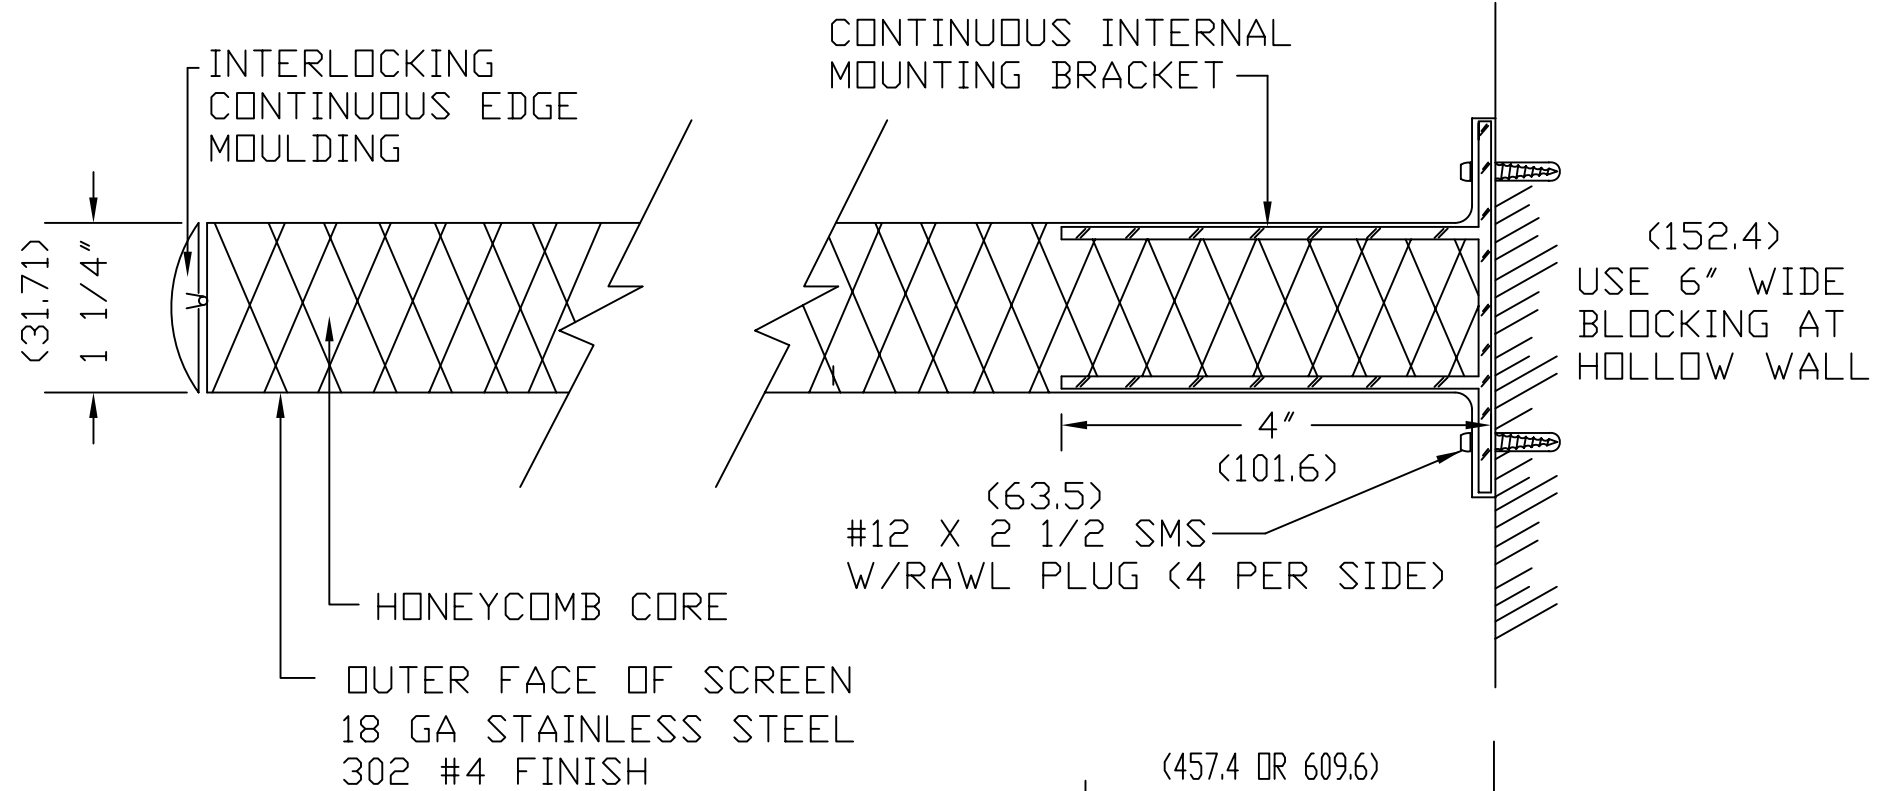

AVAILABLE IN
POWDER SHIELD
AND STAINLESS STEEL.

T-SCREEN

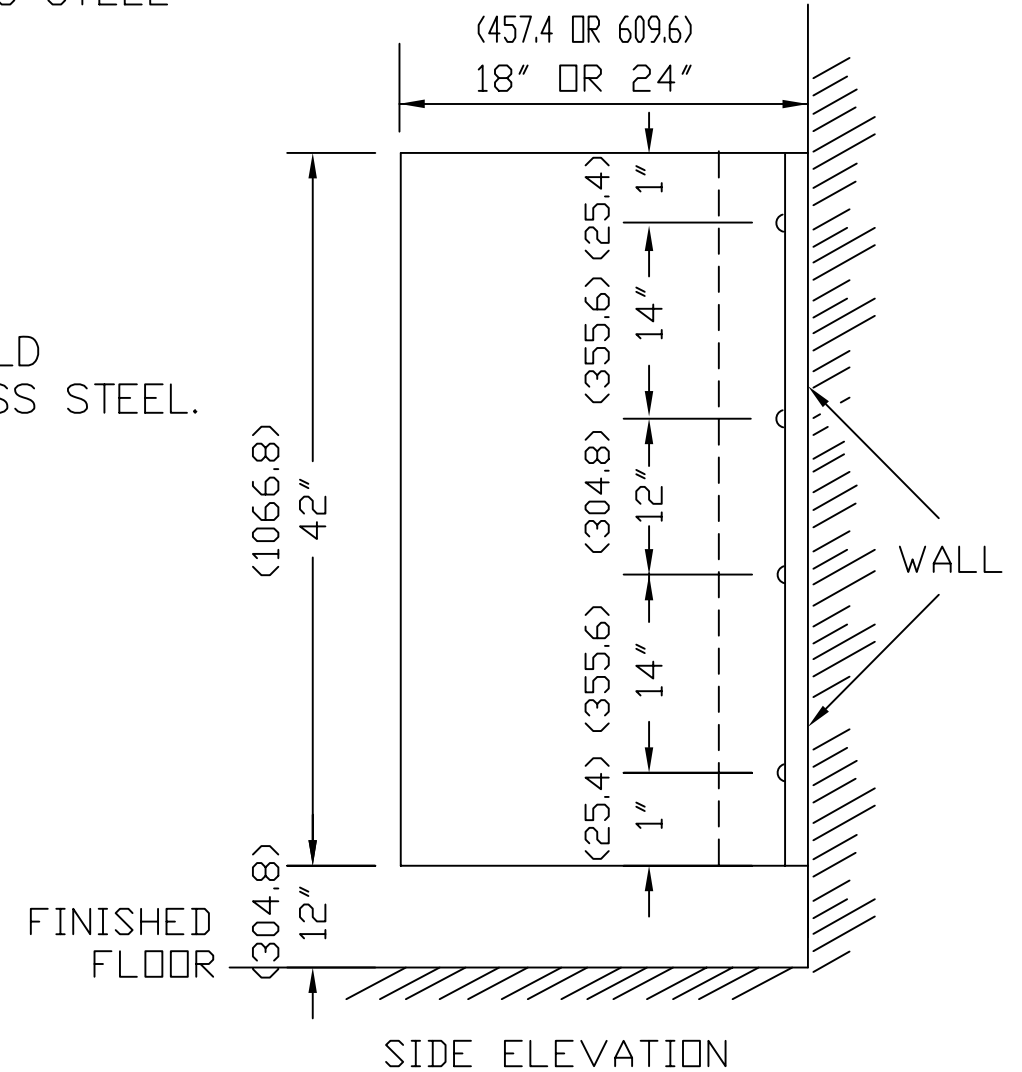

METPAR CORP.

95 State Street, Westbury, LI, NY 11590

